

| REVISIONS | DATE |
|-----------|------|
|           |      |
|           |      |
|           |      |


EDEN ROCK ENTERPRISES LLC.  
 ROCK CREEK - MASTER PLAN # 1  
 MARS HILL, NORTH CAROLINA

MOUNTAIN LAUREL FLOOR PLAN

DO NOT SCALE DIMENSIONS FROM THESE DRAWINGS. IF A DIMENSION IS UNCLEAR CONTACT THE PROJECT MANAGER.

|                      |                 |
|----------------------|-----------------|
| PLAN NAME            | MOUNTAIN LAUREL |
| DESIGN/DRAWN/CHECKED | BQ / KJL / BQ   |
| DATE                 | 07-17-20        |
| SCALE                | AS NOTED        |

|         |              |
|---------|--------------|
| JOB NO. | BQUN-19-0001 |
| SHEET   | A1.0         |

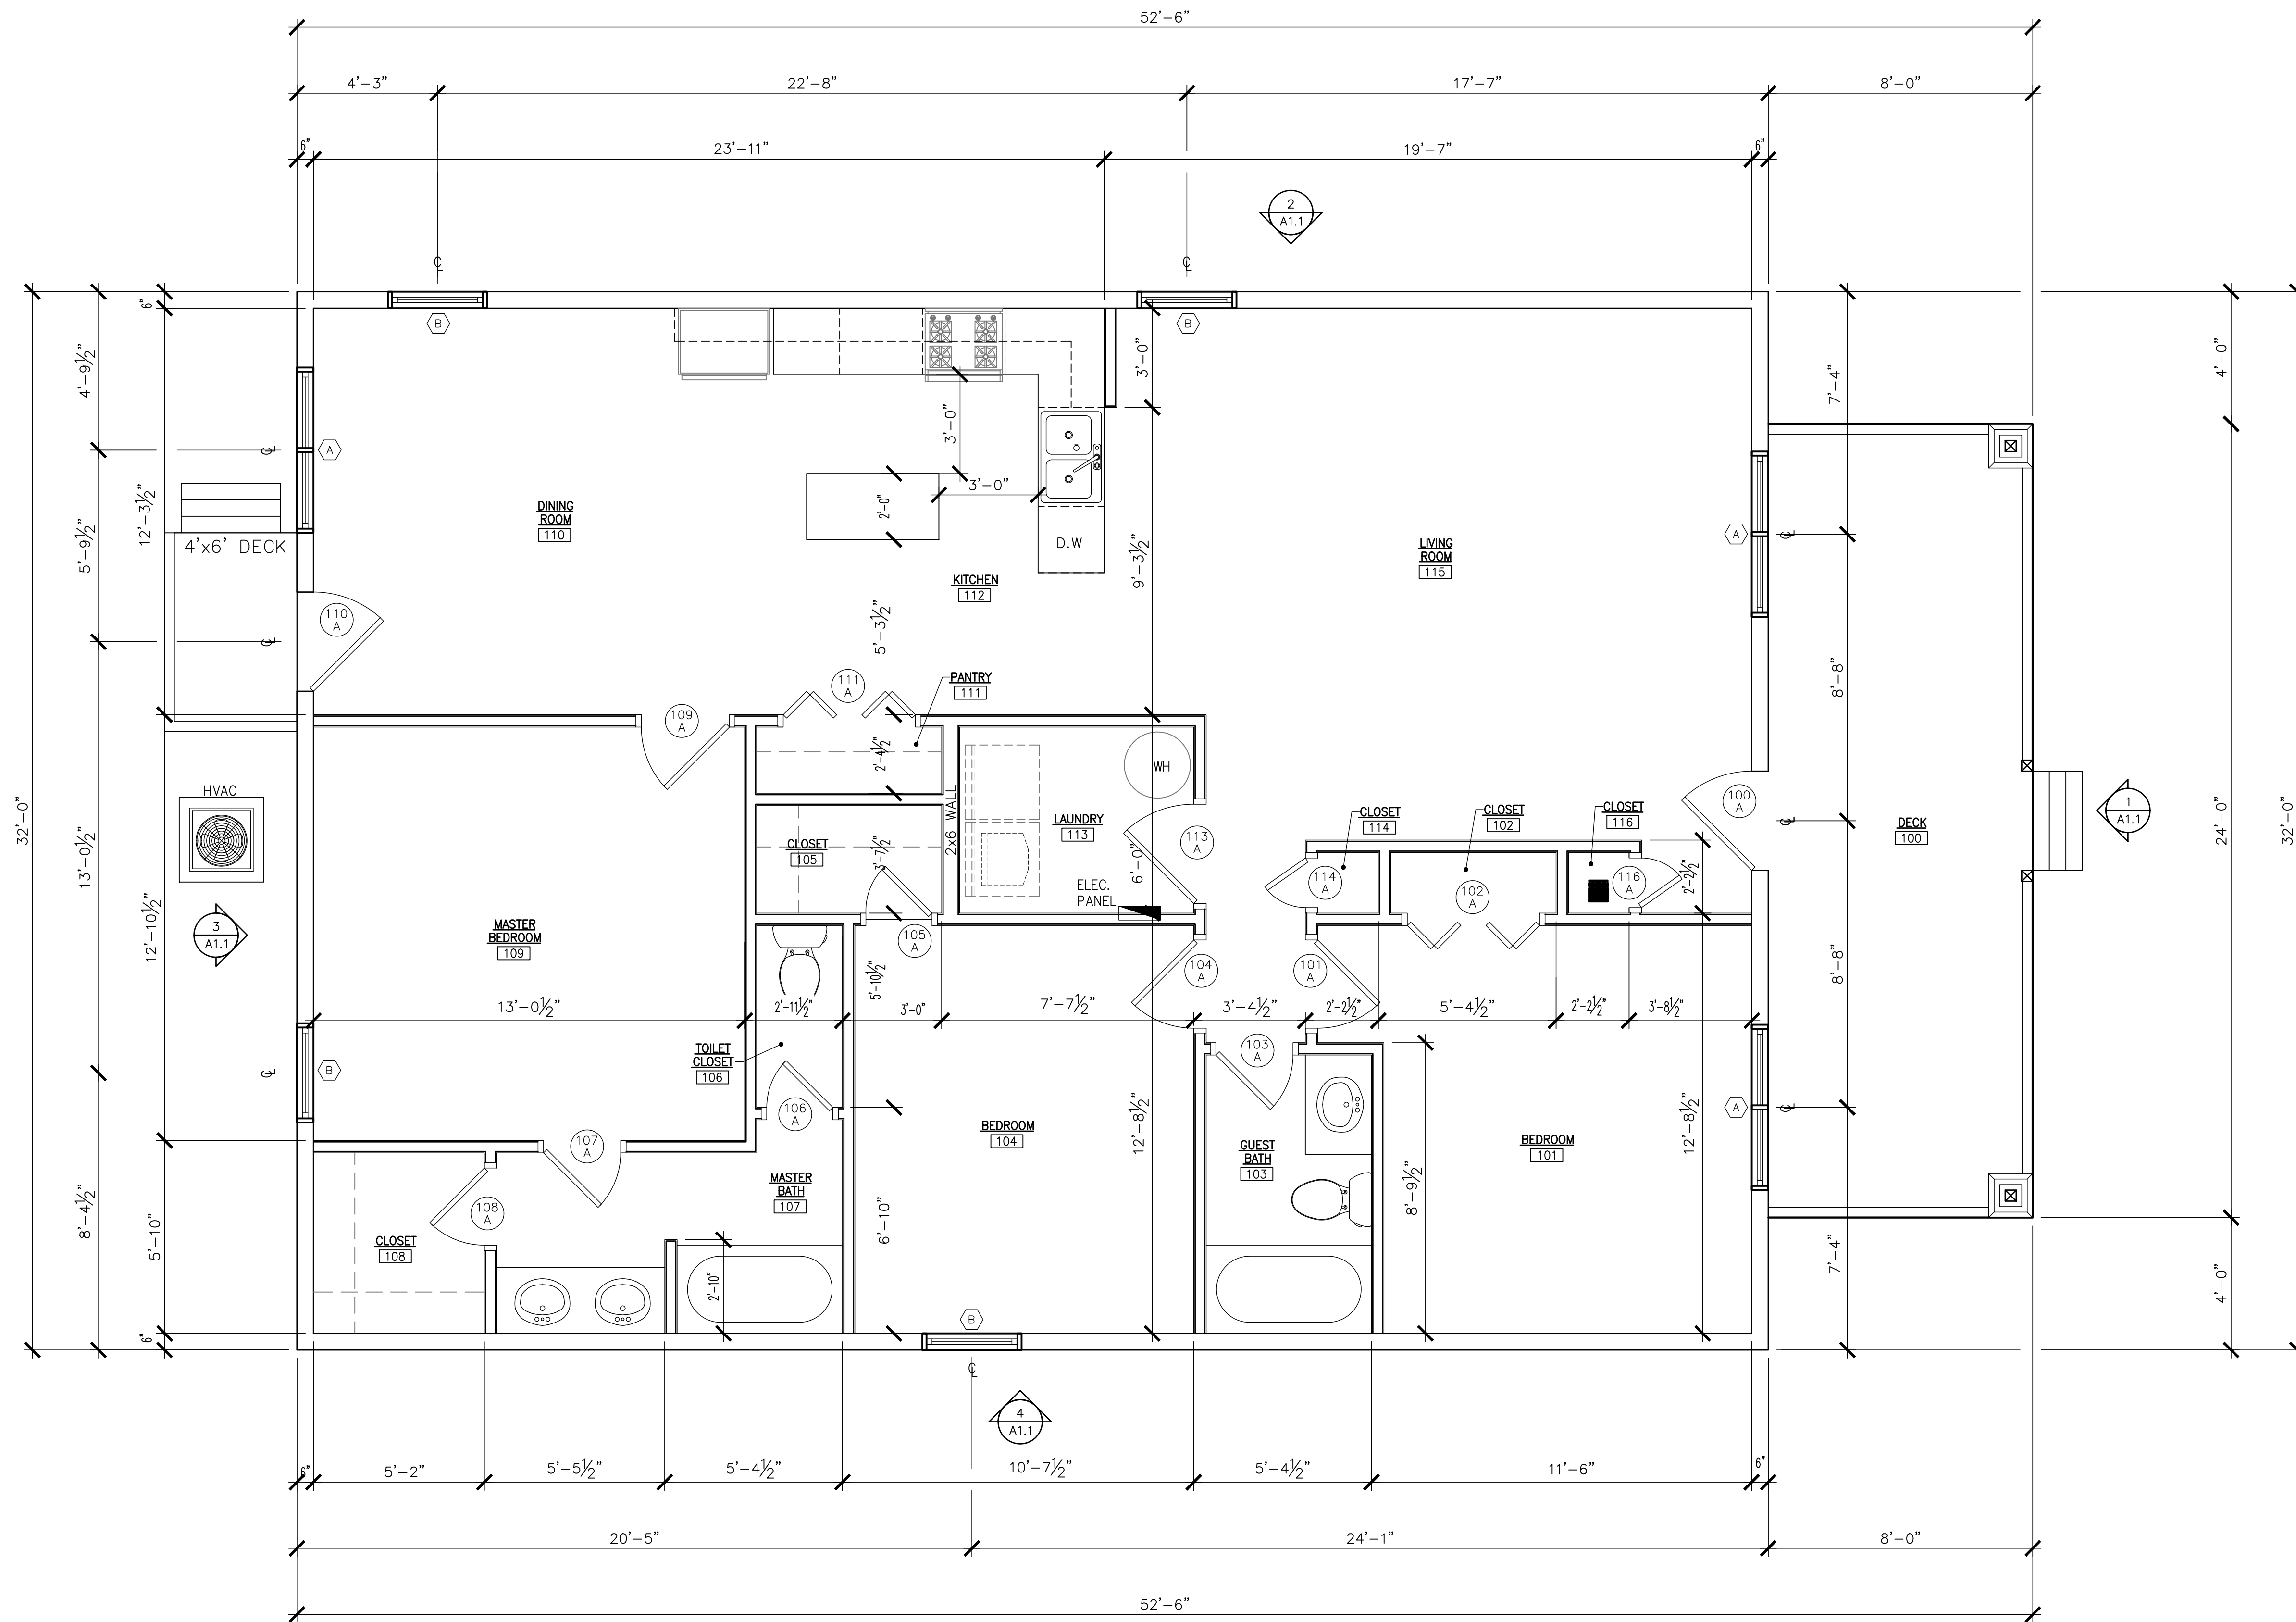

**MOUNTAIN LAUREL FLOOR PLAN**  
 SCALE: 3/8" = 1'-0"  
 PLAN NOTE:  
 DIMENSIONS ARE TO FINAL OR FINISHED FACE,  
 NOT FRAMING.

| SQUARE FOOTAGE NOTES |           |
|----------------------|-----------|
| AREA CALCULATIONS    | S.F       |
| FIRST FLOOR          | 1,424 S.F |
| TOTAL LIVING AREA    | 1,424 S.F |
| COVERED LANAI        | 192 S.F   |
| TOTAL                | 1,616 S.F |