

REVISIONS	DATE


EDEN ROCK ENTERPRISES LLC.
ROCK CREEK - MASTER PLAN # 5
MARS HILL, NORTH CAROLINA

THE PATRIOT
FLOOR
PLAN

DO NOT SCALE DIMENSIONS FROM THESE DRAWINGS. IF A DIMENSION IS UNCLEAR CONTACT THE PROJECT MANAGERS.

PLAN NAME	THE PATRIOT
DESIGN/DRAWN/CHECKED	BQ / K.J.L / BQ
DATE	07-22-20
SCALE	AS NOTED

JOB NO.	BQUN-19-0003
SHEET	

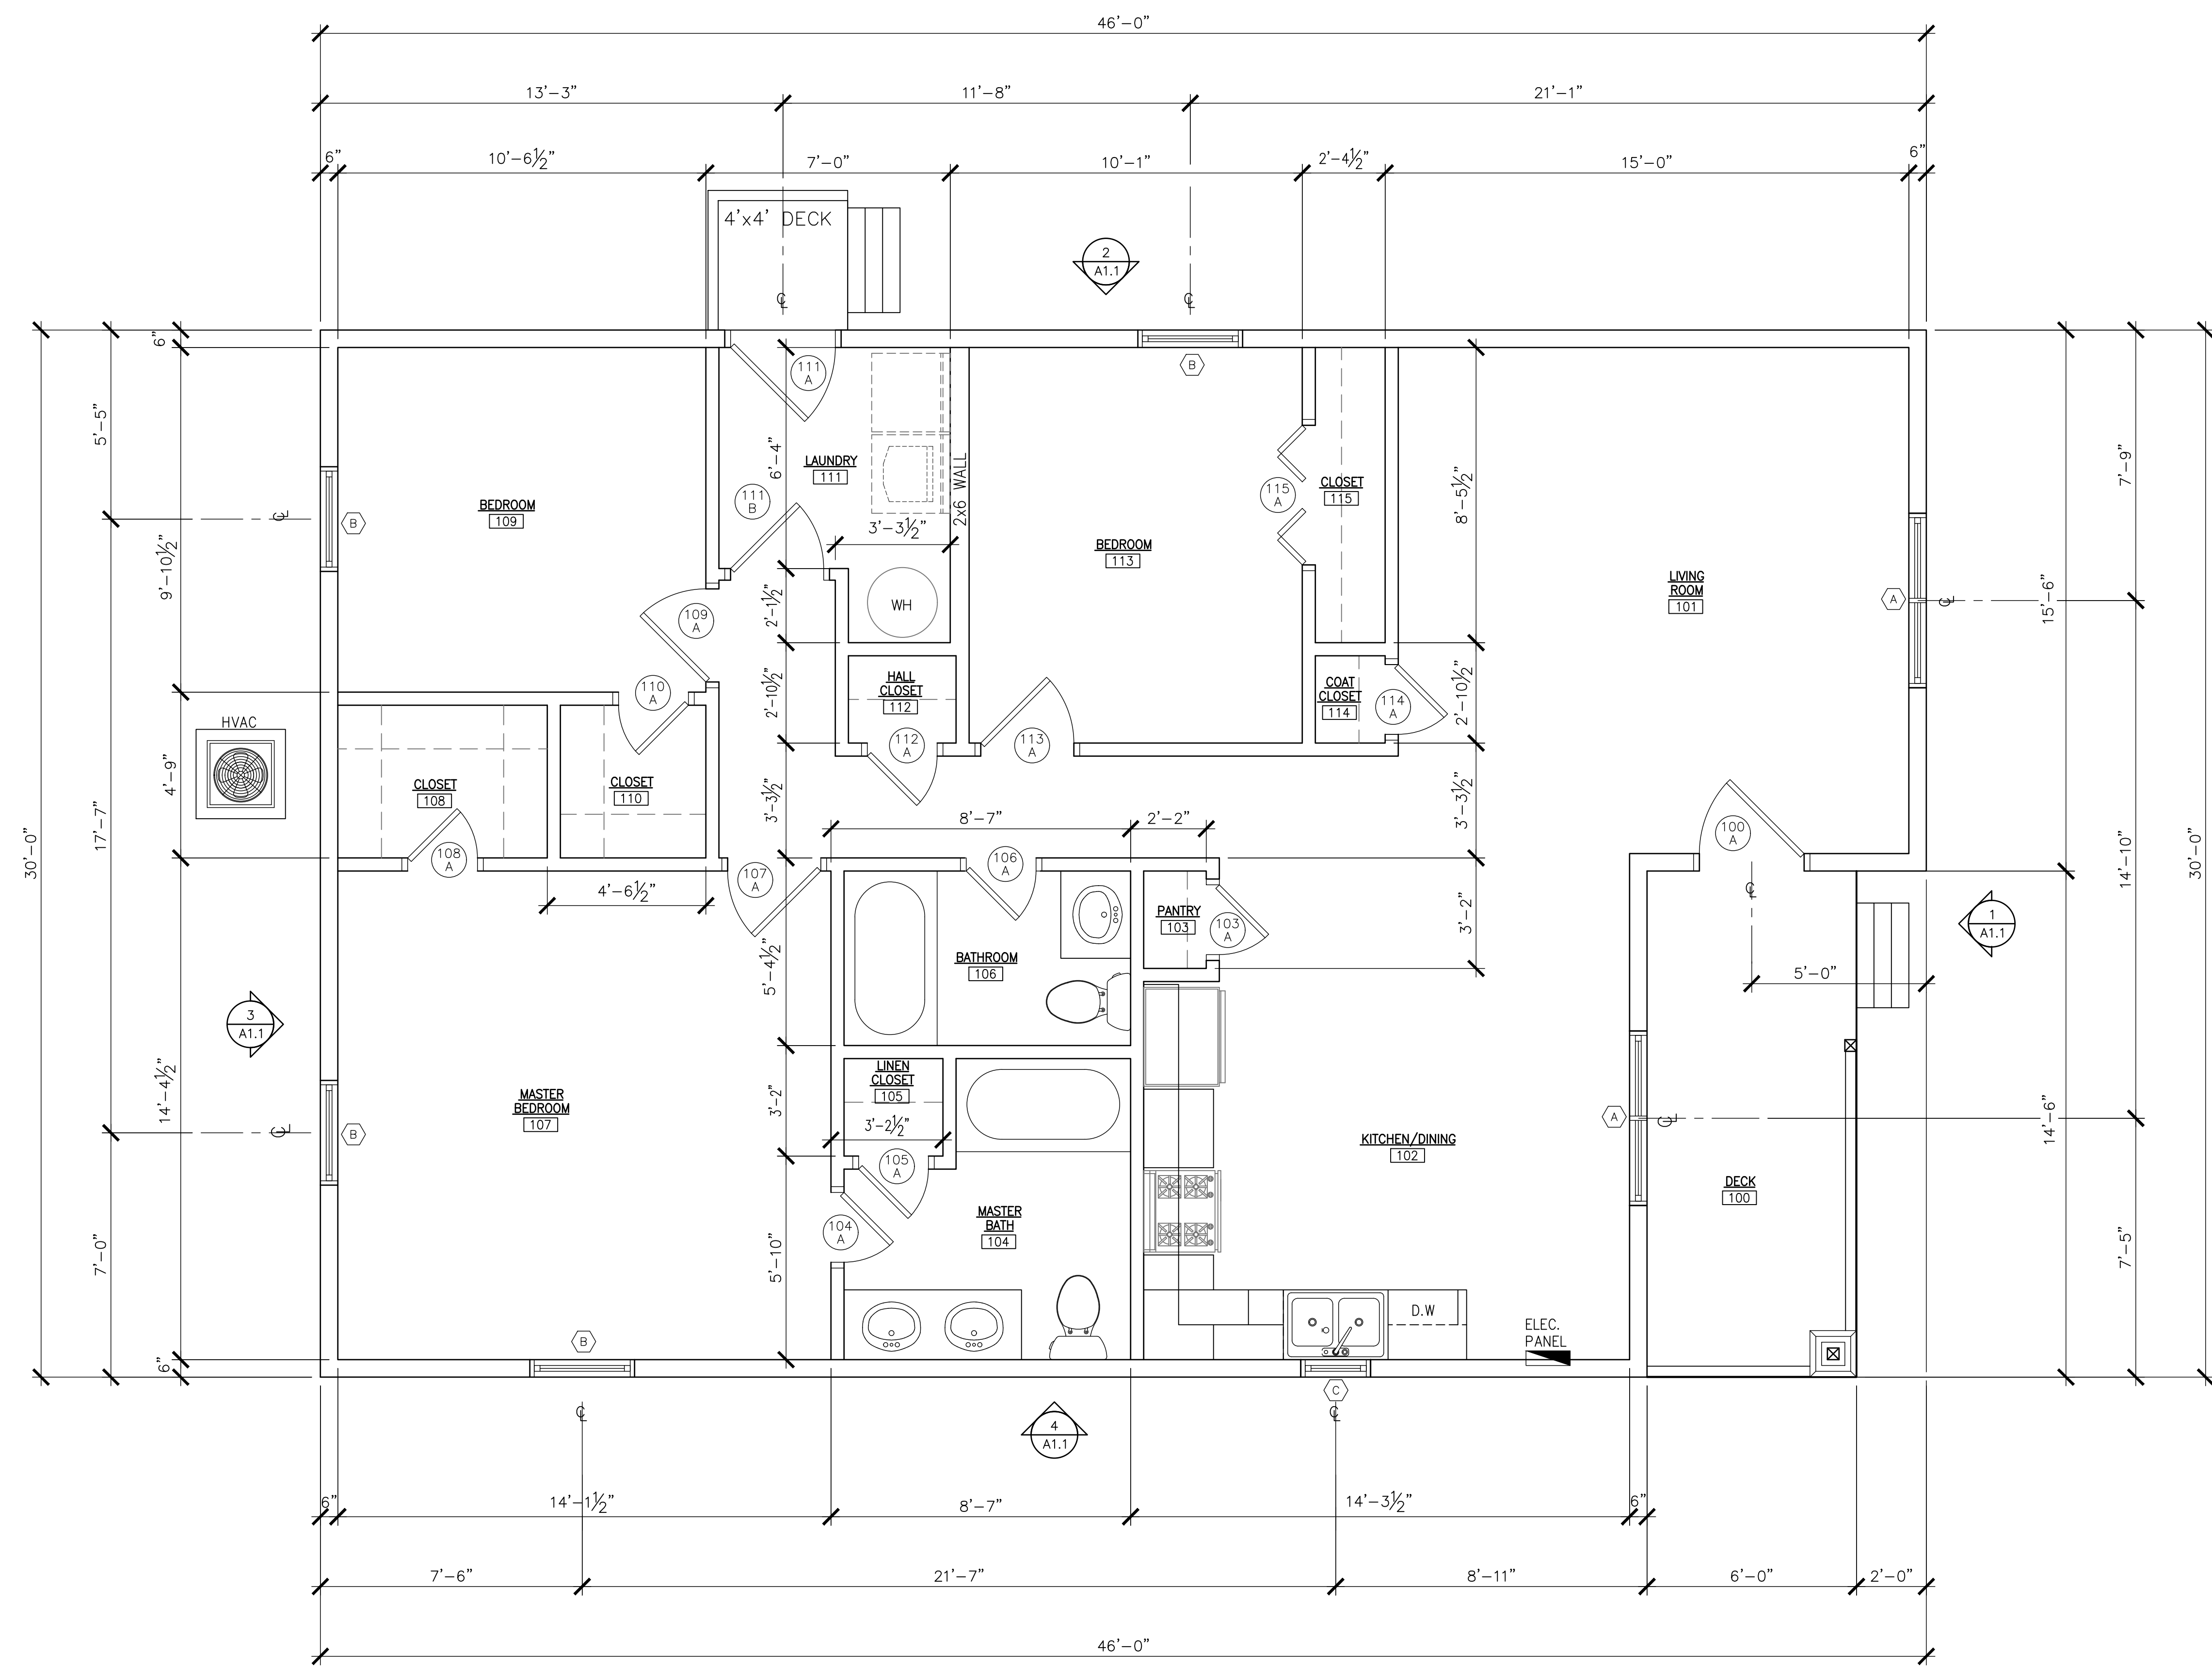

**THE PATRIOT
FLOOR PLAN**
SCALE: 3/8" = 1'-0"
PLAN NORTH
PLAN NOTE:
DIMENSIONS ARE TO FINAL OR FINISHED FACE,
NOT FRAMING.

SQUARE FOOTAGE NOTES	
AREA CALCULATIONS	S.F
FIRST FLOOR	1262 S.F
TOTAL LIVING AREA	1262 S.F
COVERED LANAI	118 S.F
TOTAL	1380 S.F