

REVISIONS	DATE

EDEN ROCK ENTERPRISES LLC,
ROCK CREEK - MASTER PLAN # 13
MARS HILL, NORTH CAROLINA


THE ACACIA
FLOOR
PLAN

DO NOT SCALE DIMENSIONS FROM THESE DRAWINGS. IF A DIMENSION IS UNCLEAR CONTACT THE PROJECT MANAGER.

PLAN NAME	THE ACACIA
DESIGN/DRAWN/CHECKED	BQ / K.J. / BQ
DATE	10-14-21
SCALE	AS NOTED

JOB NO.
BOUN-21-0001

SHEET
A1.0
SHEET 1 OF 2

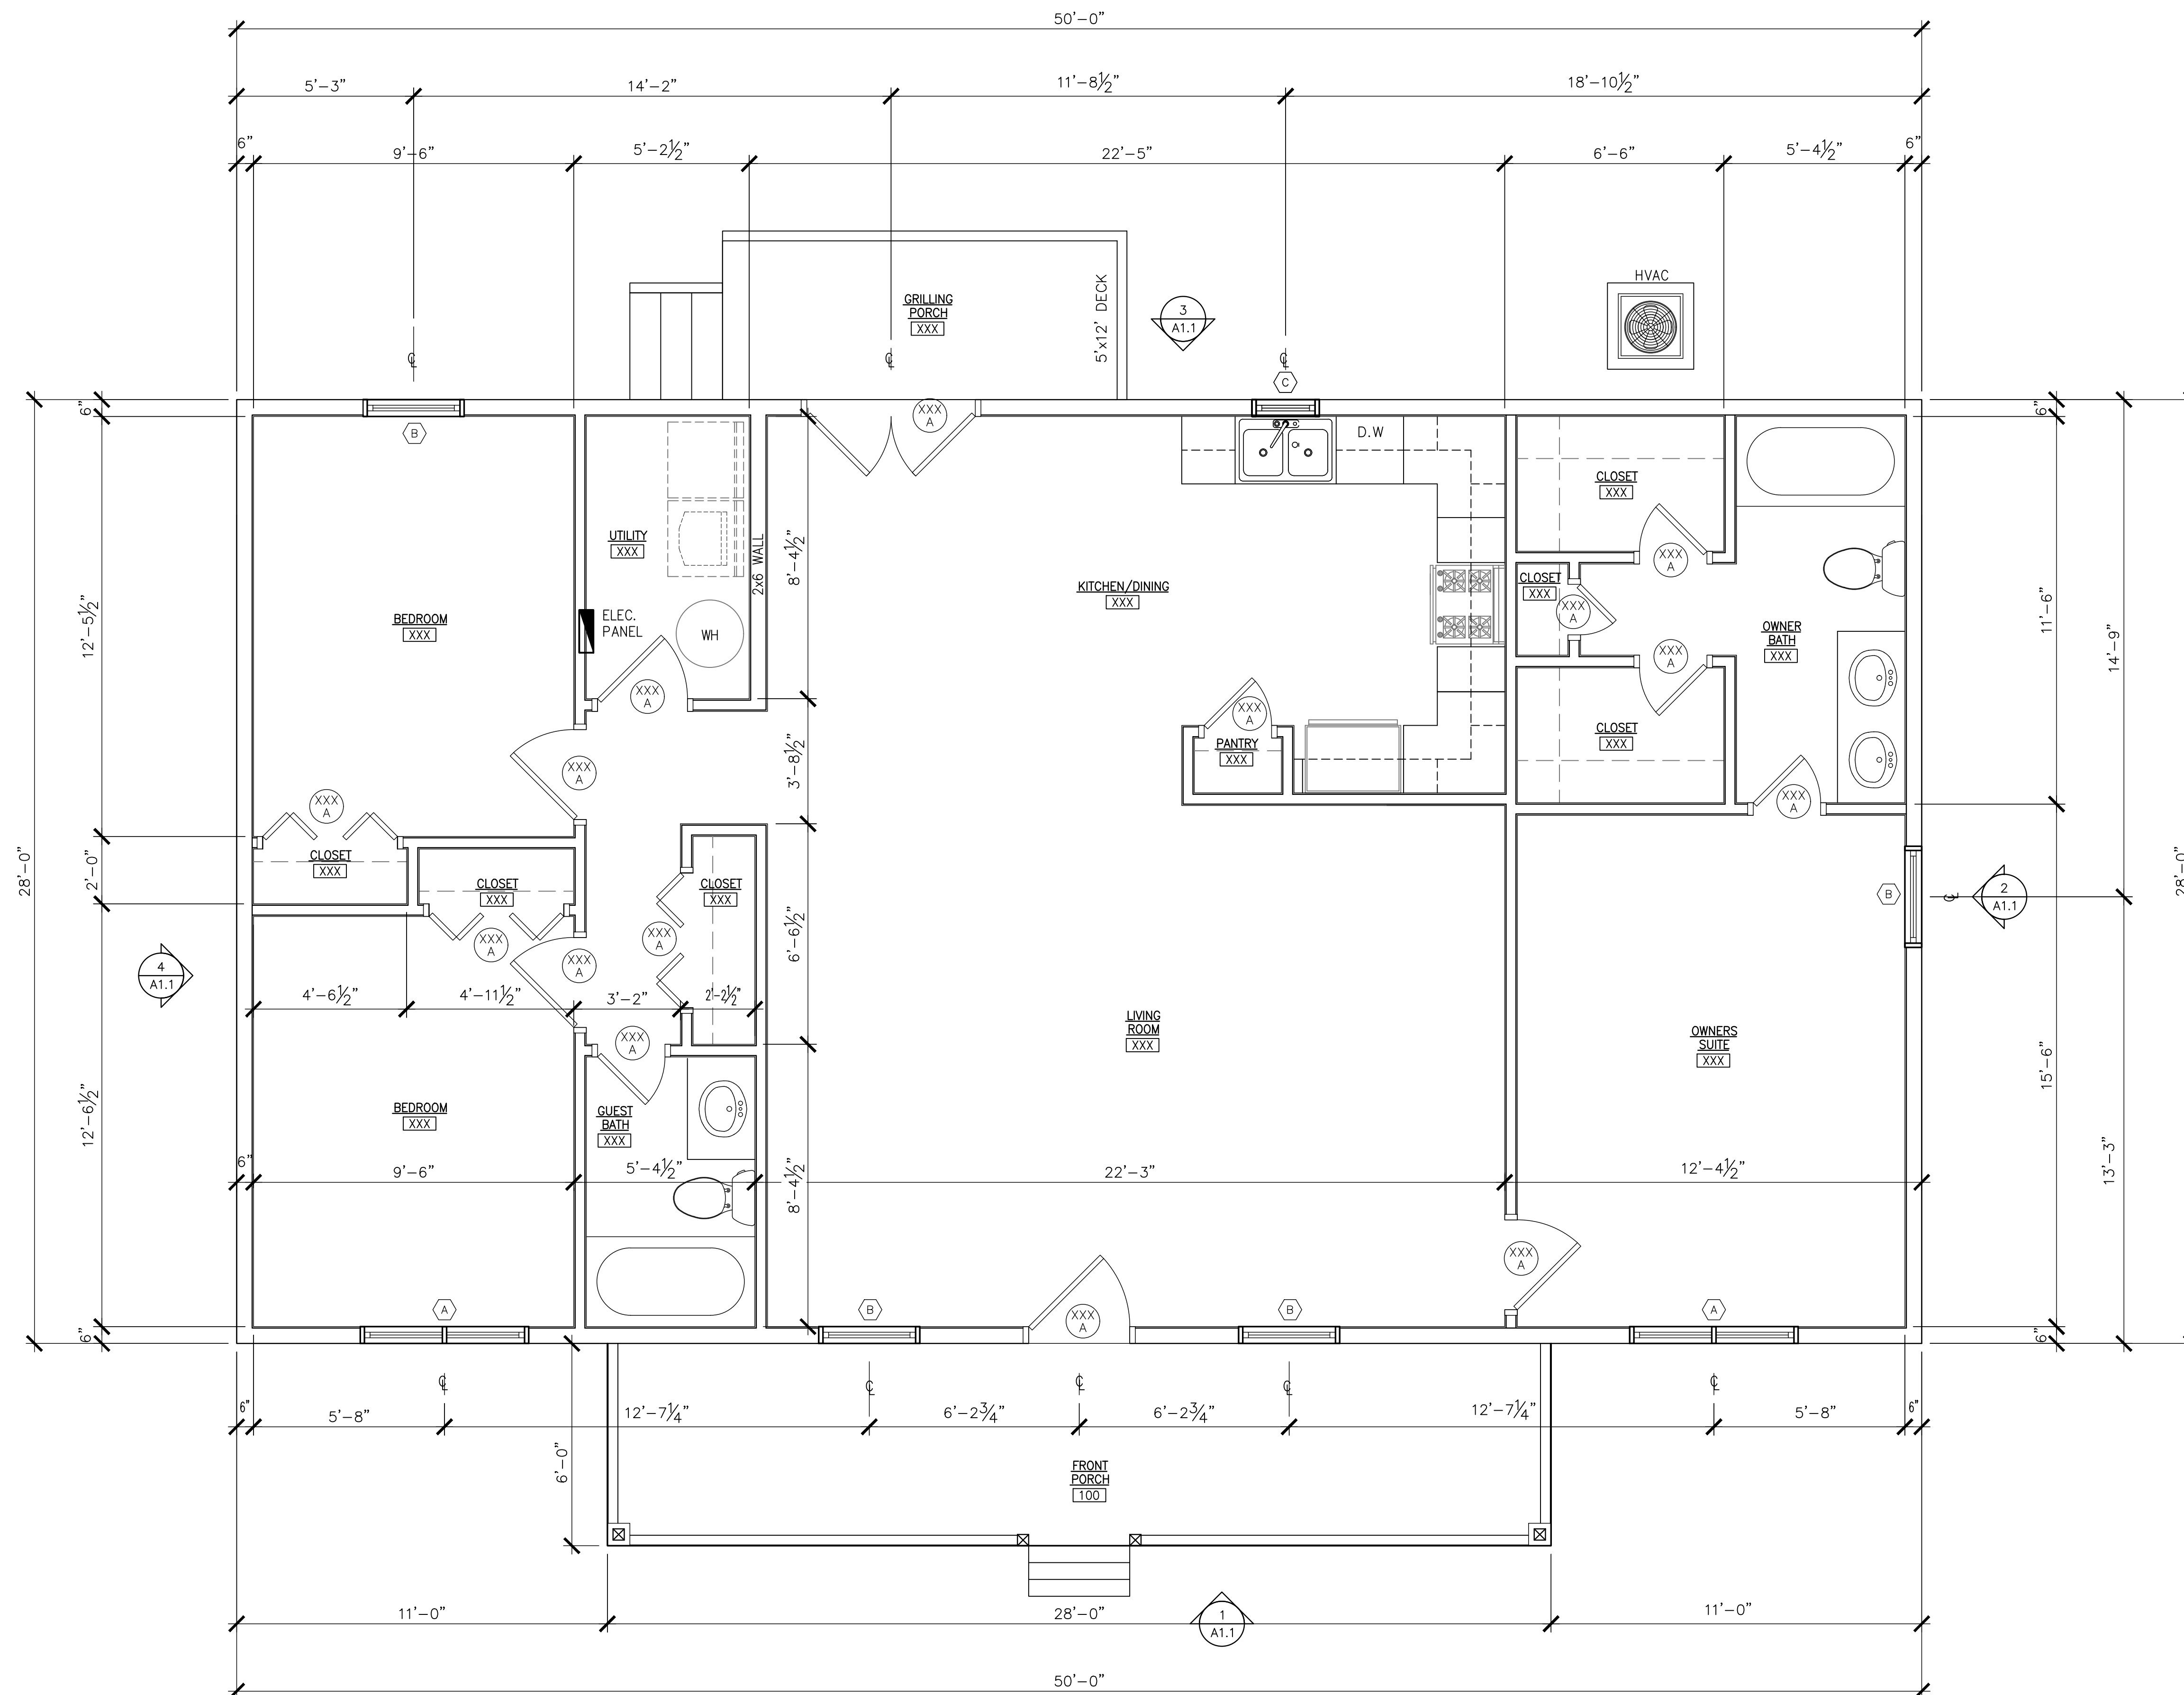

**THE ACACIA
FLOOR PLAN**
SCALE: 3/8" = 1'-0"
PLAN NOTE:
DIMENSIONS ARE TO FINAL OR FINISHED FACE,
NOT FRAMING.



SQUARE FOOTAGE NOTES	
AREA CALCULATIONS	S.F.
FIRST FLOOR - AIR CONDITIONED	1,400 S.F.
TOTAL LIVING AREA	1,400 S.F.
FRONT COVERED PORCH	168 S.F.
GRILLING PORCH	60 S.F.
TOTAL	1,628 S.F.

REVISIONS	DATE


EDEN ROCK ENTERPRISES LLC.
ROCK CREEK - MASTER PLAN # 13
MARS HILL, NORTH CAROLINA

THE ACACIA
FRAMING
DIMENSION
PLAN

DO NOT SCALE DIMENSIONS FROM THESE DRAWINGS. IF A DIMENSION IS UNCLEAR CONTACT THE PROJECT MANAGER.

PLAN NAME	THE ACACIA
DESIGN/DRAWN/CHECKED	BQ / K.L. / BQ
DATE	10-18-21
SCALE	AS NOTED

JOB NO.	BOUN-21-0001
SHEET	

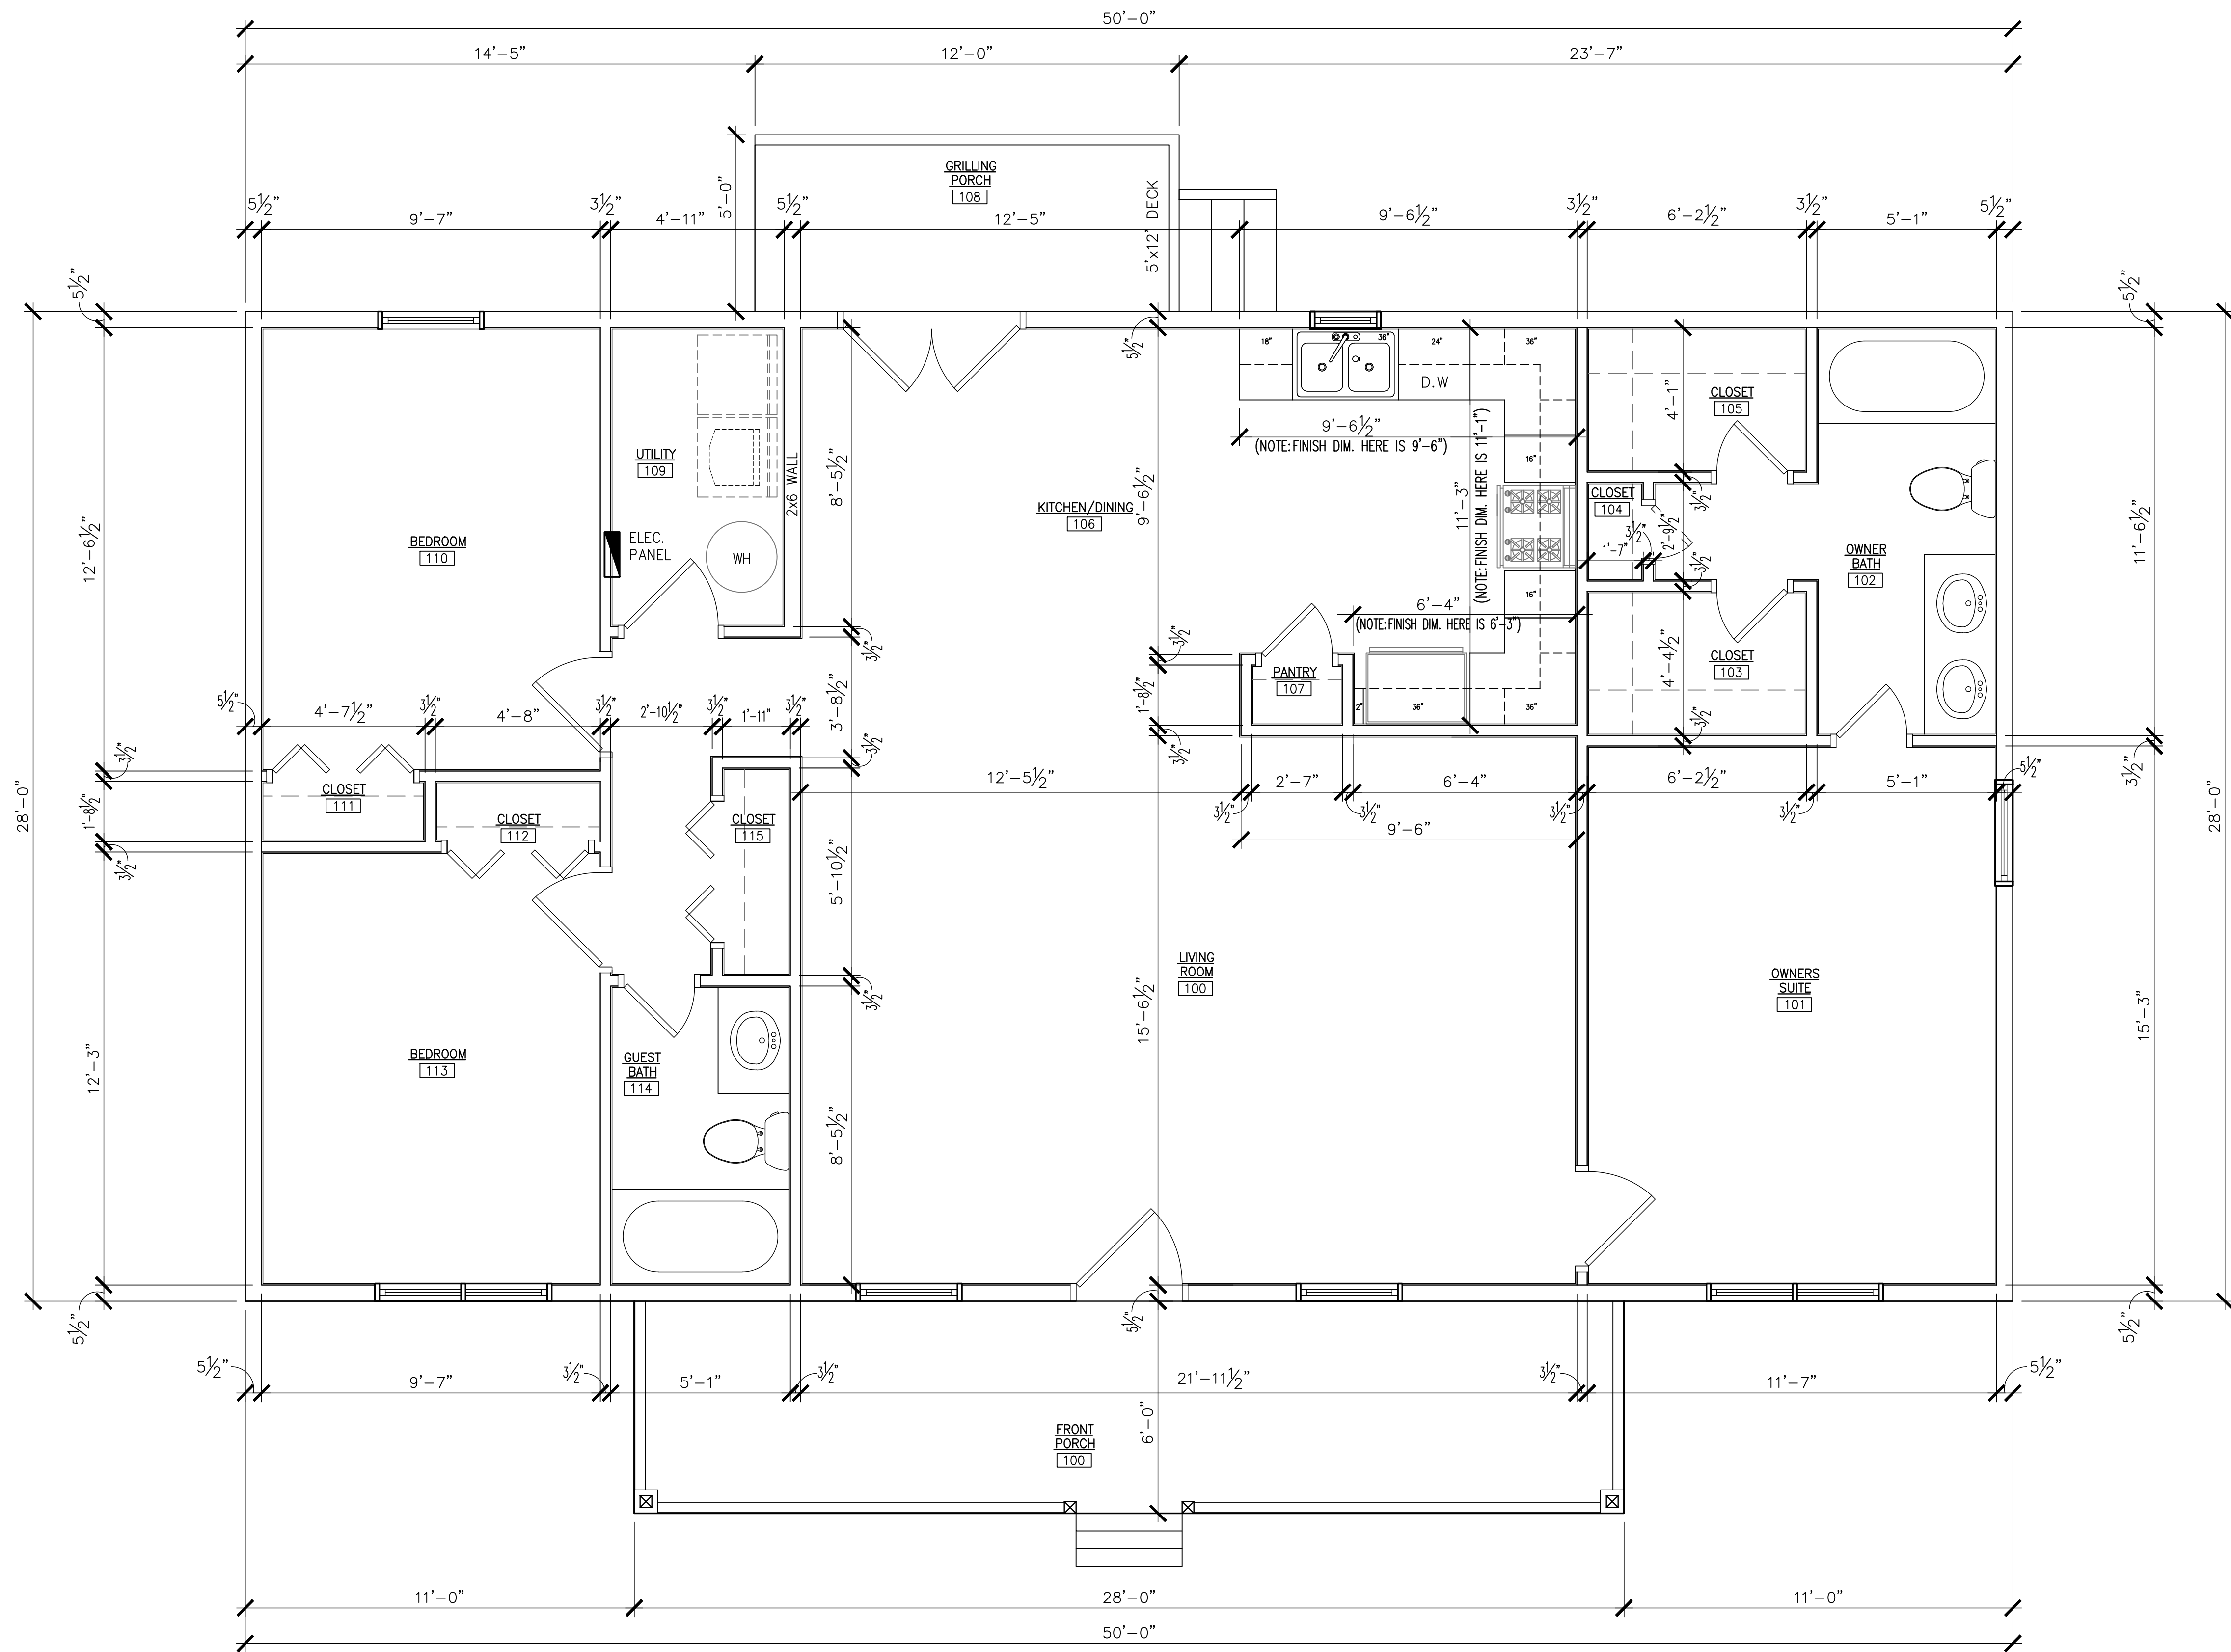

THE ACACIA
FRAMING DIMENSION PLAN

SCALE: 3/8" = 1'-0"

PLAN NOTES:

- DIMENSIONS ARE FROM FACE OF FRAMING TO FACE OF FRAMING, FOR FINISH DIMENSION REFER TO SHEET A1.0.
- REFER TO SHEET A1.0 FOR EXTERIOR WINDOW AND DOOR DIMENSIONS.

