

EDEN ROCK ENTERPRISES LLC  
Limited only by your imagination.....

BRANDON QUINN  
EDEN ROCK ENTERPRISES LLC  
MANAGING MEMBER  
DIRECT - (828) 778-4457  
NC S.C. LIC # 83794

REVISIONS	DATE

EDEN ROCK ENTERPRISES LLC.  
ROCK CREEK - MASTER PLAN # 6  
MARS HILL, NORTH CAROLINA

THE LILLY  
FIRST FLOOR PLAN


DO NOT SCALE DIMENSIONS FROM THESE DRAWINGS. IF A DIMENSION IS UNCLEAR CONTACT THE PROJECT MANAGER.

PLAN NAME  
THE LILLY  
DESIGN/DRAWN/CHECKED  
BO / KA / BO

DATE  
02.19.22  
SCALE  
AS NOTED


JOB NO.  
BOUN-20-0005  
SHEET

**A 10**  
SHEET 1 OF 3

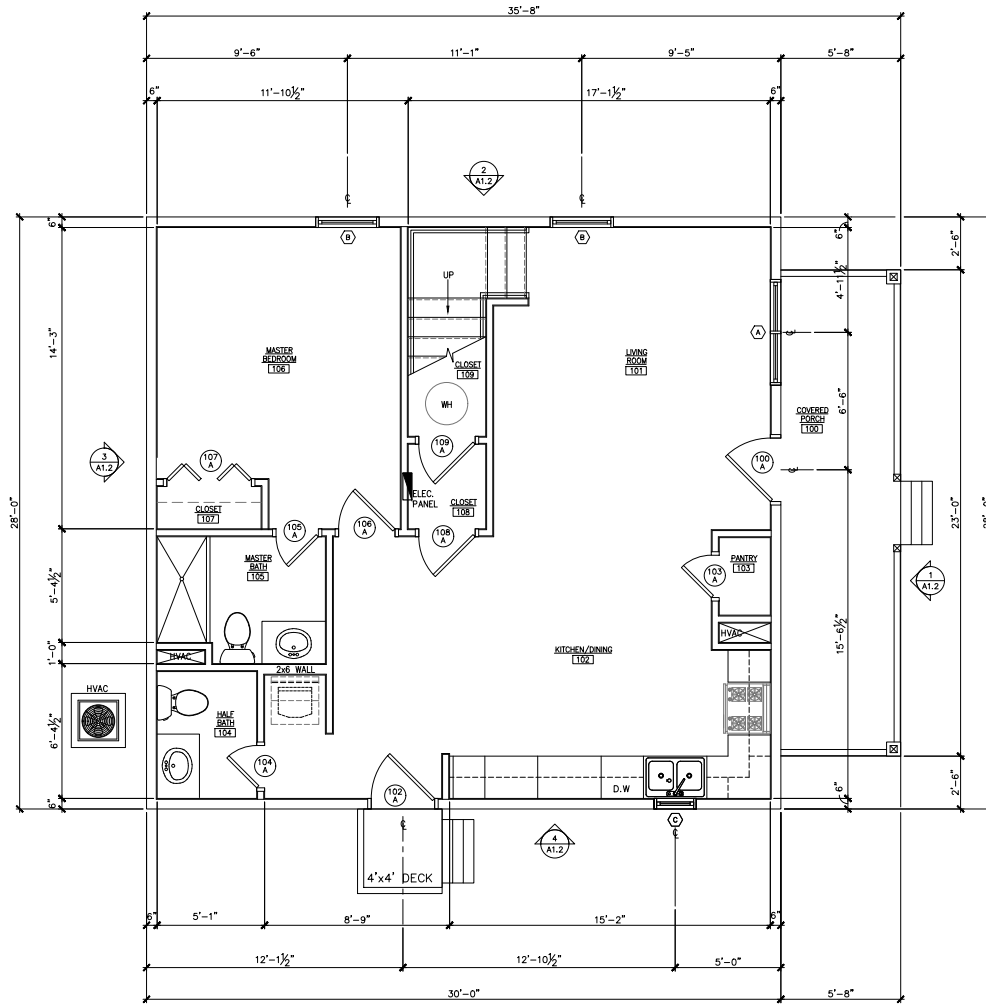

THE LILLY  
FIRST FLOOR PLAN  
SCALE: 3/8" = 1'-0"  
PLAN NORTH  
DIMENSIONS ARE TO FINAL OR FINISHED FACE, NOT FRAMING.

SQUARE FOOTAGE NOTES	
AREA CALCULATIONS	S.F.
FIRST FLOOR - AIR CONDITIONED	840 S.F.
SECOND FLOOR - AIR CONDITIONED	525 S.F.
TOTAL LIVING AREA	1,365 S.F.
FRONT COVERED PORCH	130 S.F.
TOTAL	1,495 S.F.

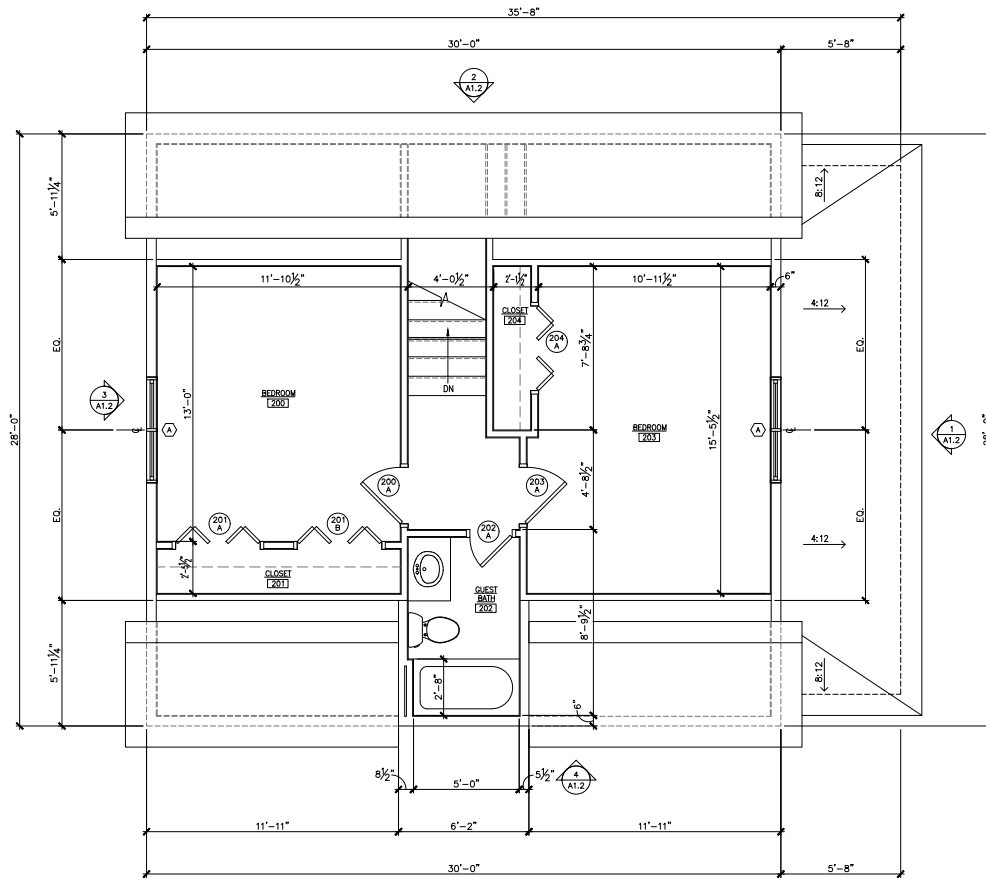

**THE LILLY  
SECOND FLOOR PLAN**

SCALE: 3/8" = 1'-0"  
PLAN NORTH  
DIMENSIONS ARE TO FINAL OR FINISHED FACE,  
NOT FRAMING.



EDEN ROCK  
ENTERPRISES LLC  
Limited only by your  
imagination.....

BRANDON QUINN  
EDEN ROCK ENTERPRISES LLC  
MANAGING MEMBER  
DIRECT - (828) 778-4457  
NC S.C. LIC # 83794

REVISIONS	DATE

**EDEN ROCK ENTERPRISES LLC.  
ROCK CREEK - MASTER PLAN # 6  
MARS HILL, NORTH CAROLINA**

**THE LILLY  
SECOND  
FLOOR  
PLAN**

DO NOT SCALE DIMENSIONS FROM  
THIS DRAWING. IF A DIMENSION IS  
WARRANT CONTACT THE PROJECT  
MANAGER.

PLAN NAME	THE LILLY
DESIGN/DRAWN/ CHECKED	BO / K.A. / BO
DATE	02.19.22
SCALE	AS NOTED

JOB NO.  
BOUN-20-0005

SHEET  
**A 11**  
SHEET 2 OF 3